


A
3 7

B
3 7

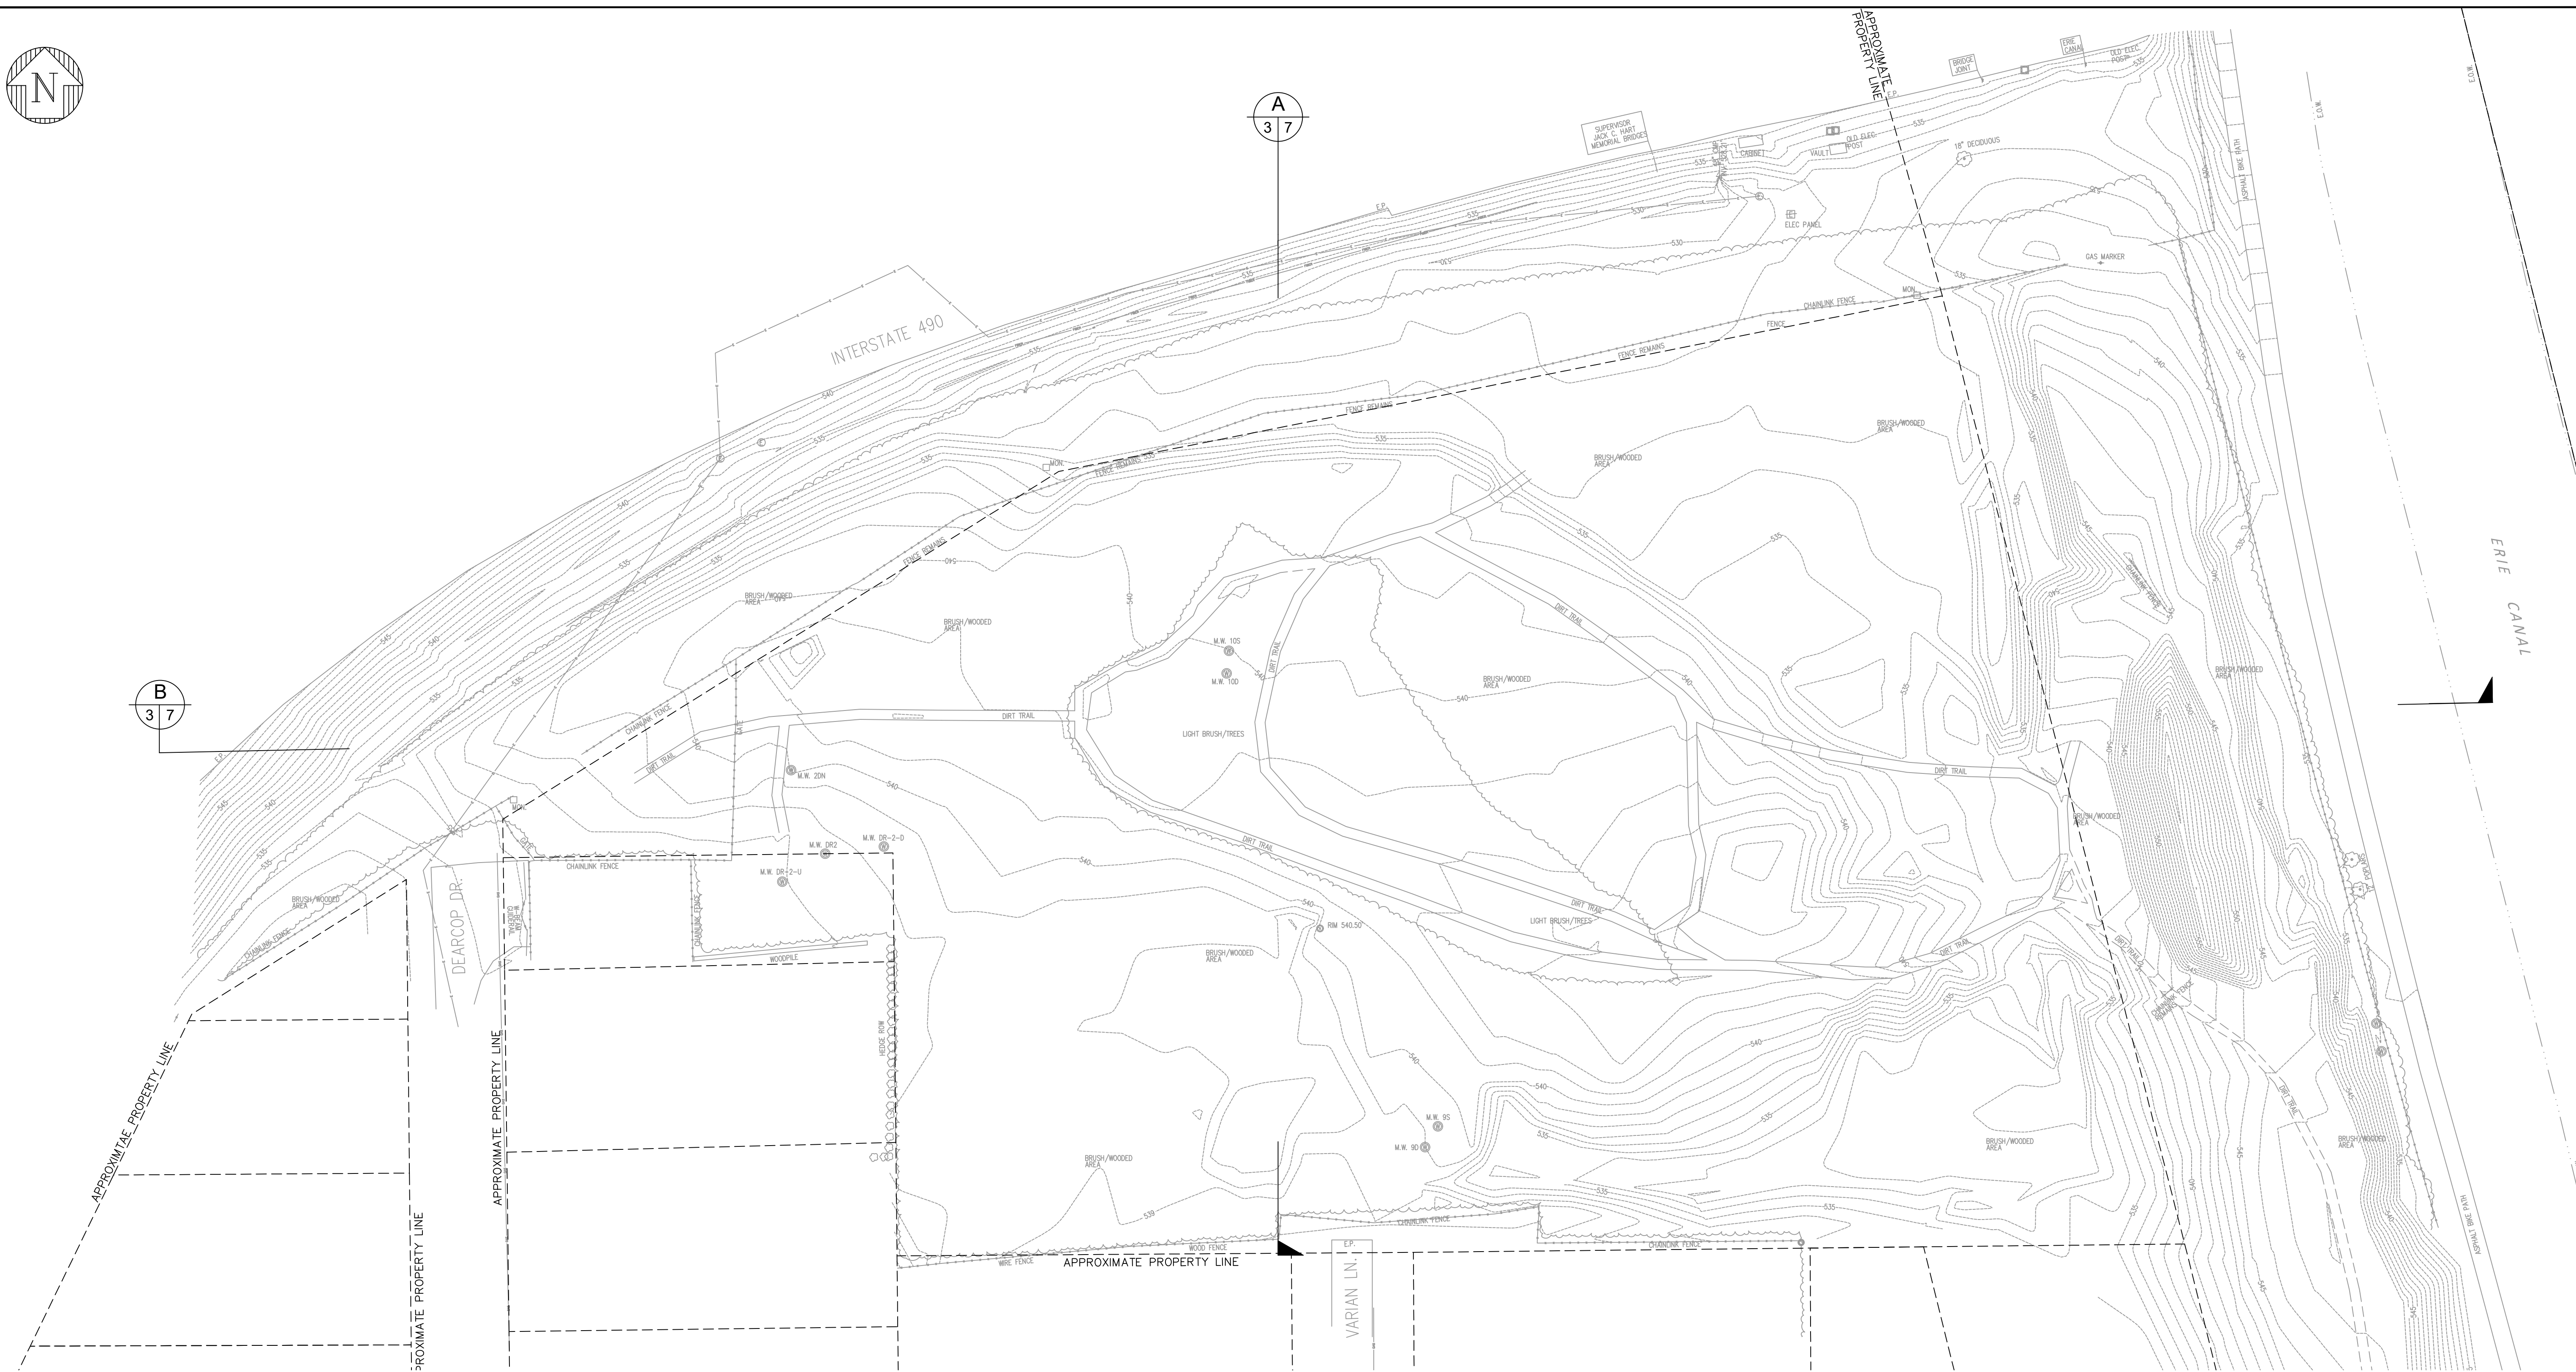

IT IS A VIOLATION OF NEW YORK STATE EDUCATION LAW TO ALTER THIS DOCUMENT BY MEANS INCONSISTENT WITH SECTION 7209 OF SAID LAW.

DWG NO.	DATE	DESCRIPTION	NO.	DATE	DWN	APP'D	DESCRIPTION
DEARCOP_30M.dwg	11-20-15	SURVEY FROM POPLI DESIGN GROUP					
REFERENCE DRAWINGS			REVISIONS				

**ecology and environment
engineering and geology p.c.**

DESIGNED BY: S WOLFLING
DRAWN BY: K KRAJEWSKI


CHECKED BY: L WOYSHNER, P.E.
APPROVED BY: A SMITH, P.E.

DEARCOP FARM


TOWN OF GATES MONROE COUNTY NEW YORK

EXISTING SITE PLAN

SCALE: NOTED FIRST ISSUED: 12/16/15 CAD FILE NO.: C-2.dwg SHEET NO.: Sheet 3 of 7 REV: D

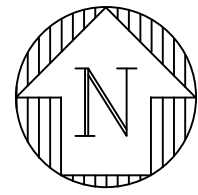

MONITORING WELLS TO BE DECOMMISSIONED				
WELL NUMBER	TOIC ELEVATION (FEET ABOVE MSL)	TOTAL DEPTH OF WELL (FEET BELOW TOIC)	ID SIZE (INCHES)	LENGTH (FEET)
MW-2D(N)	542.56	61.68	2	47.0
MW-9S	541.23	31.22	2	11.0
MW-9D	541.03	98.72	2	63.72
MW-10S	542.14	36.08	2	16.15
MW-10D	542.39	94.36	2	59.36

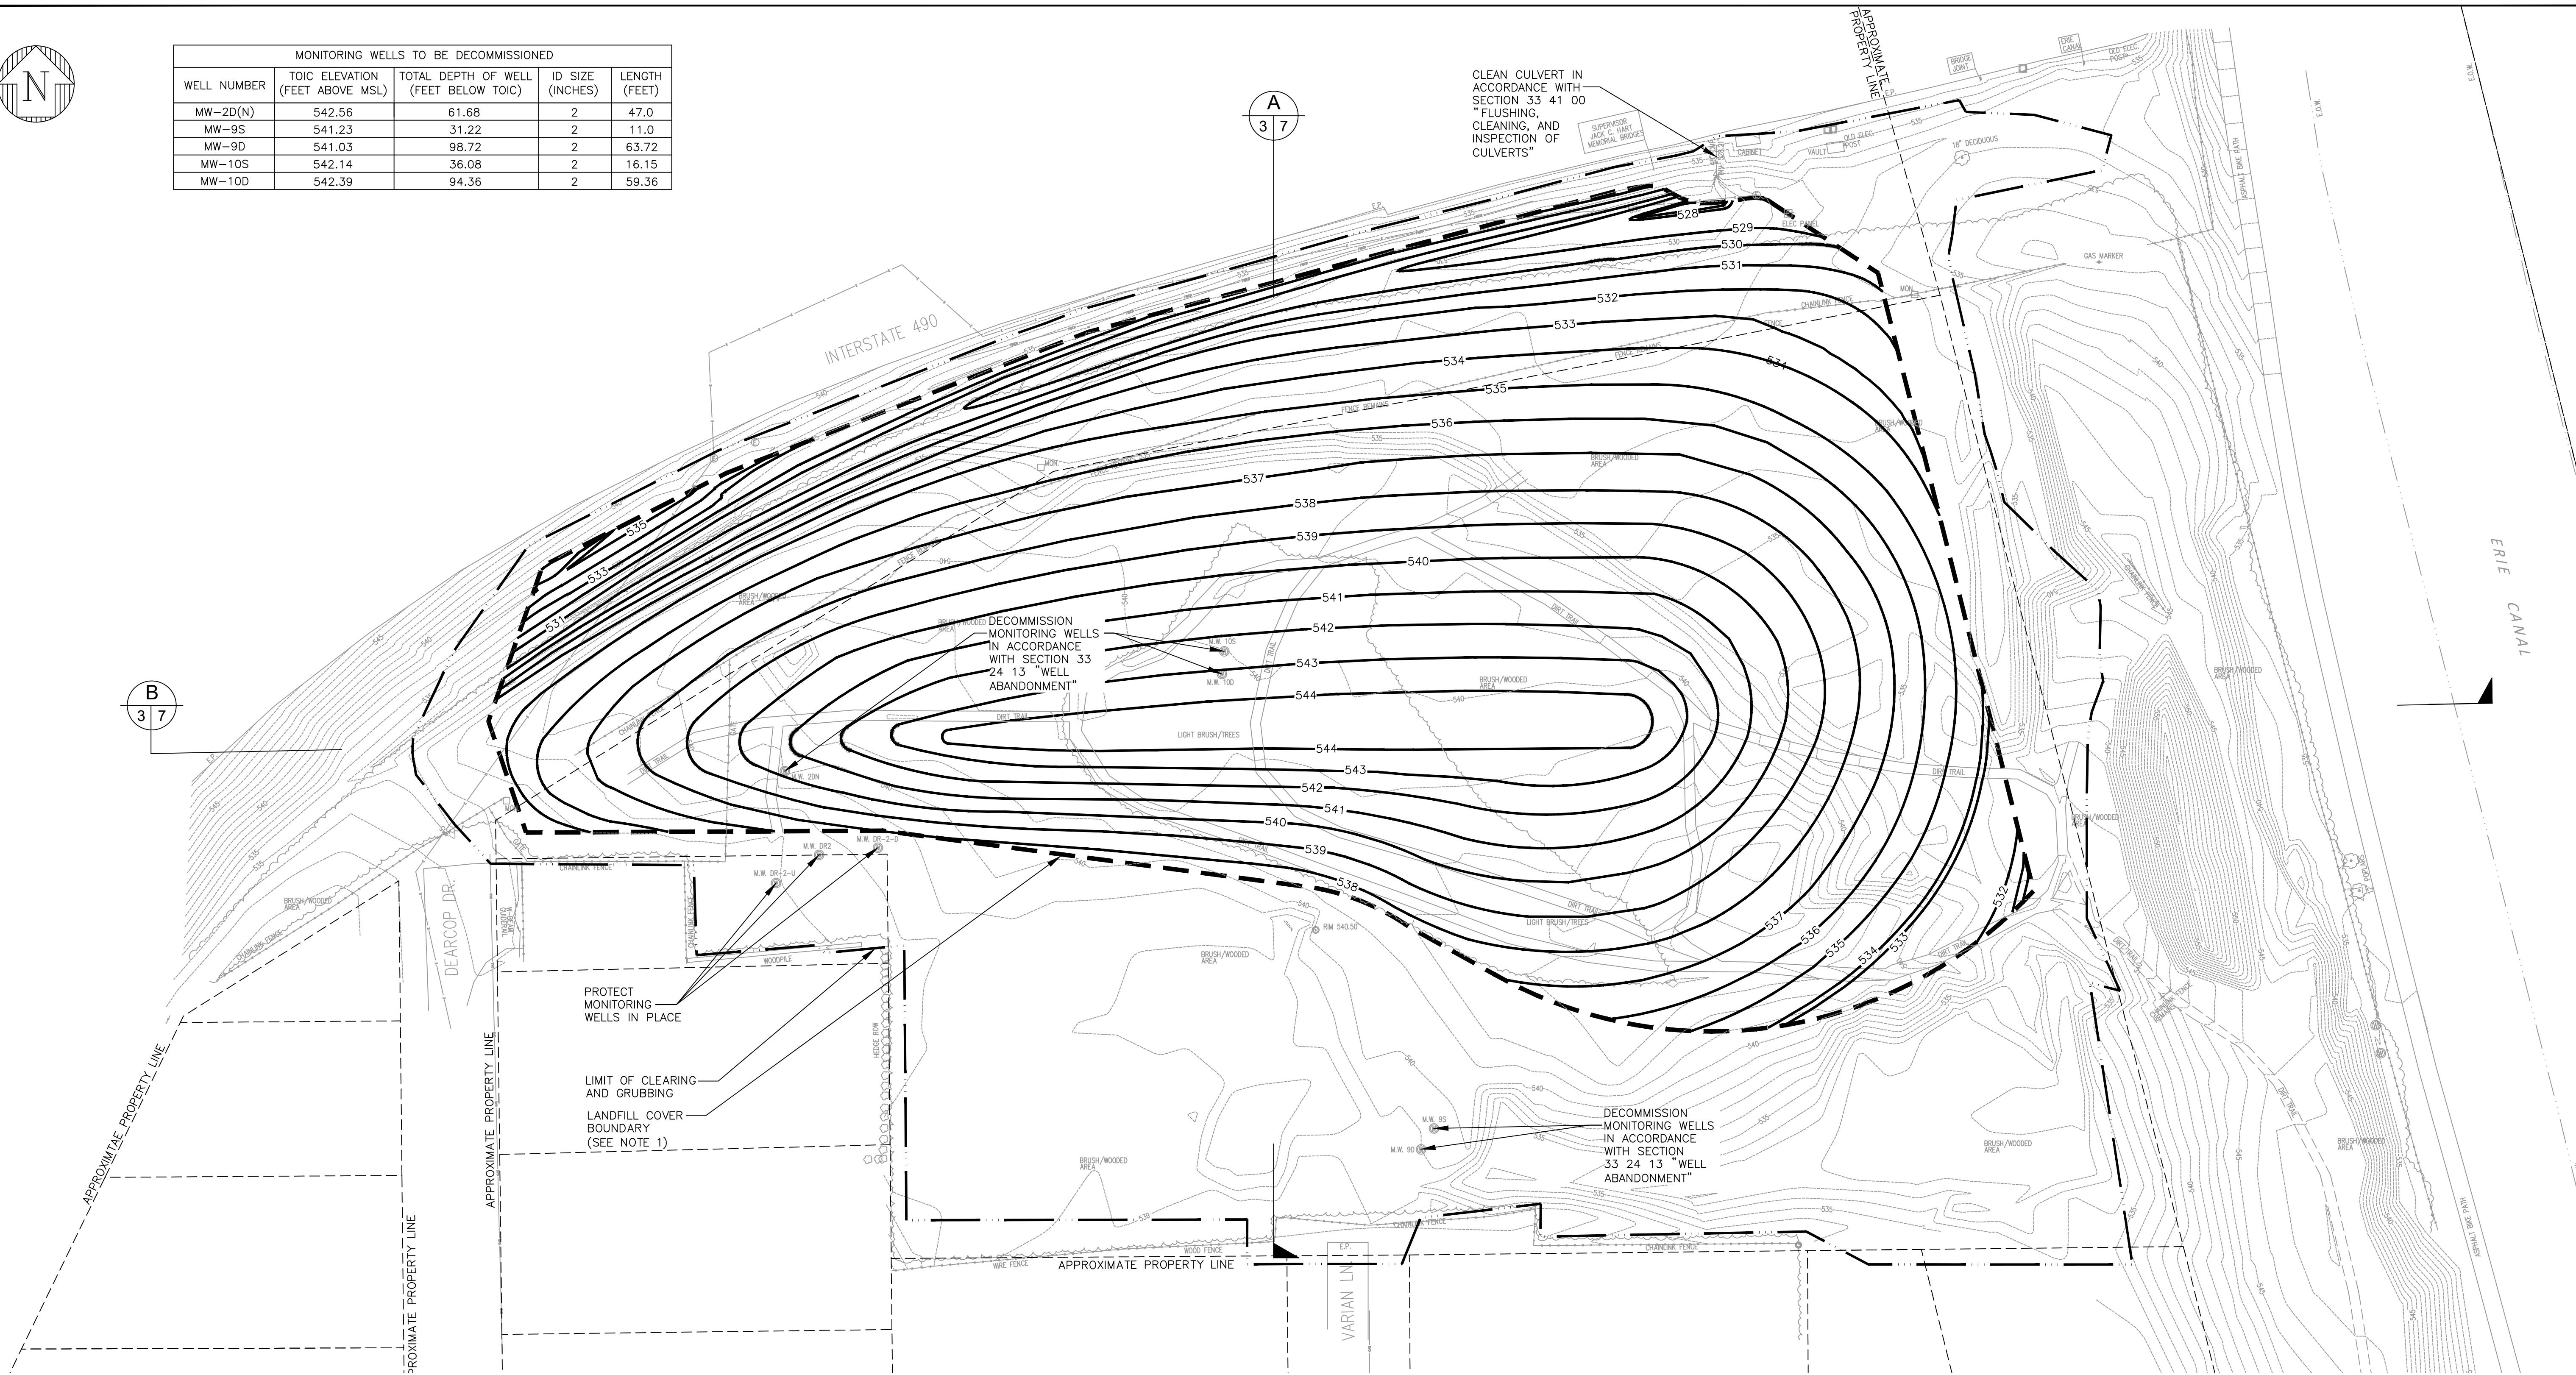

NOTES

- IF WASTE IS ENCOUNTERED OUTSIDE THE LANDFILL COVER BOUNDARY, THE CONTRACTOR SHALL IMMEDIATELY NOTIFY THE NYSDEC/ENGINEER.
- THE CLEARING AND GRUBBING ACREAGE IS 7.66 ACRES.

IT IS A VIOLATION OF NEW YORK STATE EDUCATION LAW TO ALTER THIS DOCUMENT BY MEANS INCONSISTENT WITH SECTION 7209 OF SAID LAW.

DWG NO.	DATE	DESCRIPTION	NO.	DATE	DWN	APP'D	DESCRIPTION
DEAR COP_30M.dwg	11-20-15	SURVEY FROM POPLI DESIGN GROUP					
REFERENCE DRAWINGS							
REVISIONS							

**ecology and environment
engineering and geology p.c.**



DESIGNED BY S WOLFLING	CHECKED BY L WOYSHNER, P.E.
DRAWN BY K KRAJEWSKI	APPROVED BY A SMITH, P.E.

DEAR COP FARM

TOWN OF GATES MONROE COUNTY NEW YORK

INTERMEDIATE GRADING SITE PLAN

SCALE NOTED	FIRST ISSUED 12/16/15	CAD FILE NO. C-2.dwg	SHEET NO. Sheet 4 of 7	REV. D
----------------	--------------------------	-------------------------	---------------------------	-----------

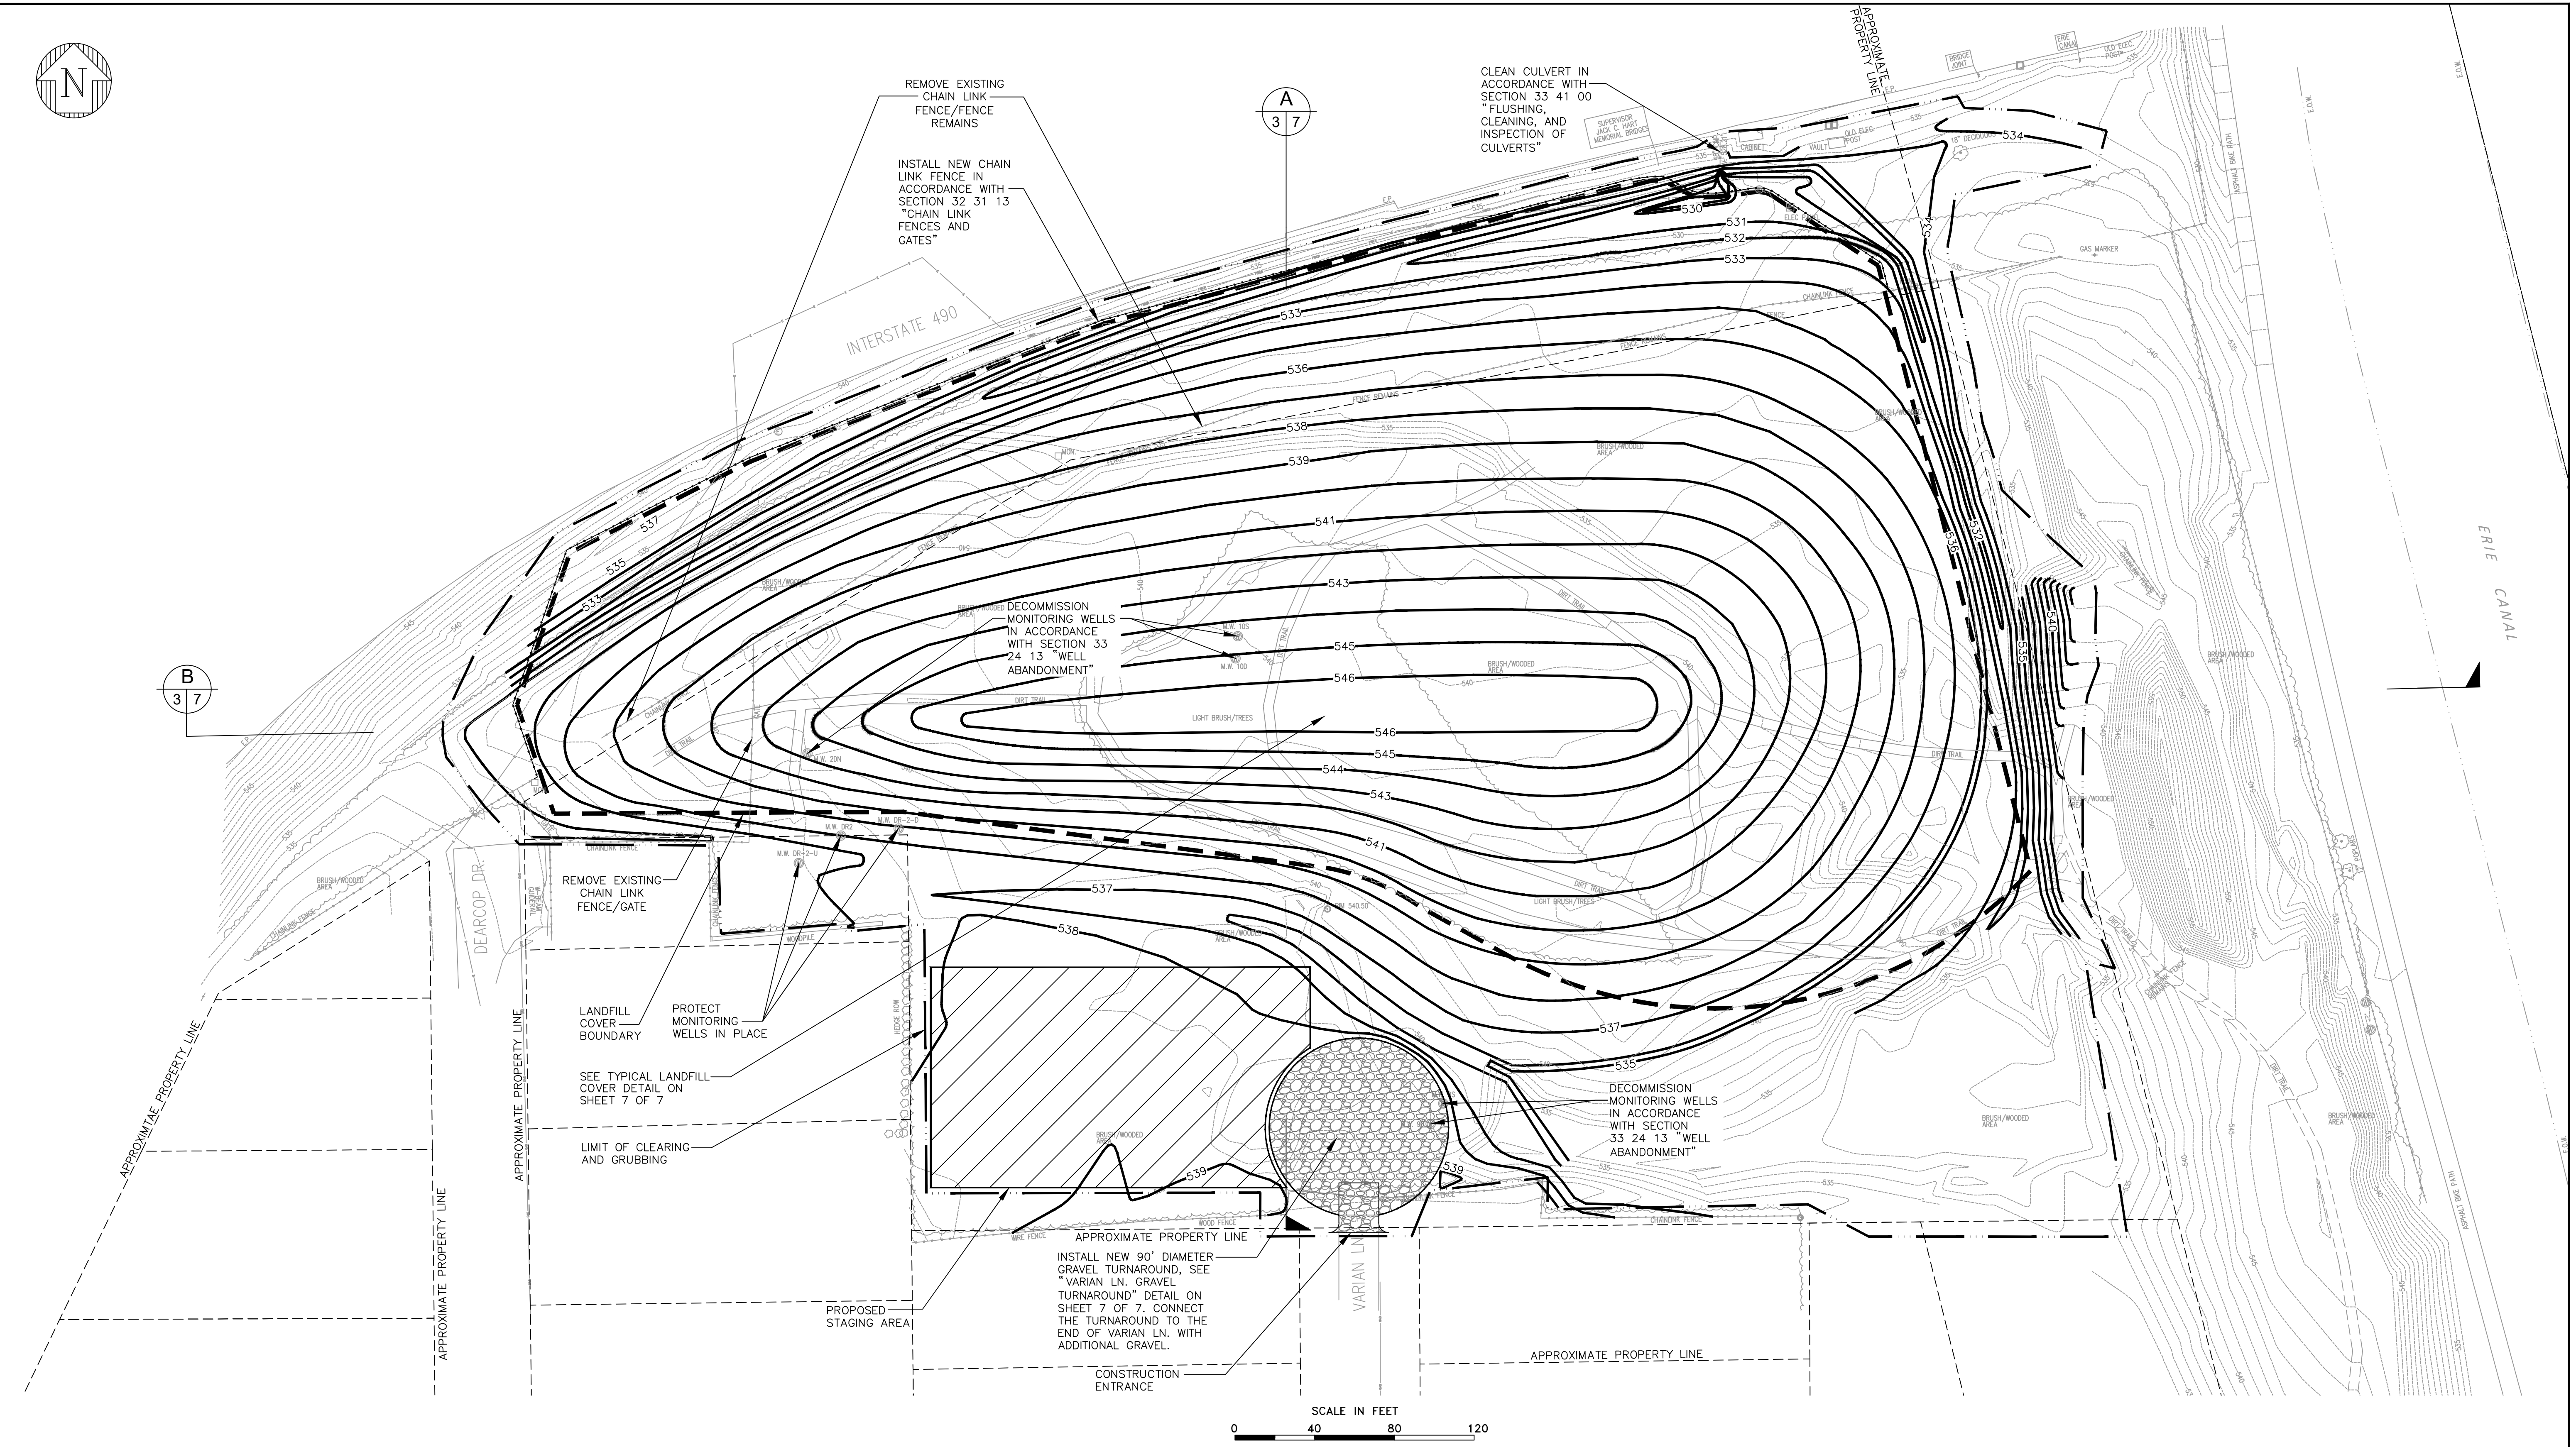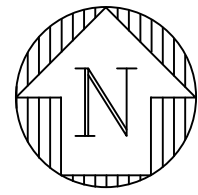

IT IS A VIOLATION OF NEW YORK STATE EDUCATION LAW TO ALTER THIS DOCUMENT BY MEANS INCONSISTENT WITH SECTION 7209 OF SAID LAW.

DWG NO.	DATE	DESCRIPTION	NO.	DATE	DWN	APP'D	DESCRIPTION
DEARCOP_30M.dwg	11-20-15	SURVEY FROM POPLI DESIGN GROUP					
REFERENCE DRAWINGS							
REVISIONS							

**ecology and environment
engineering and geology p.c.**

DESIGNED BY: S WOLFLING
DRAWN BY: K KRAJEWSKI


CHECKED BY: L WOYSHNER, P.E.
APPROVED BY: A SMITH, P.E.

DEARCOP FARM

TOWN OF GATES MONROE COUNTY NEW YORK

SOIL COVER PLAN

SCALE: NOTED FIRST ISSUED: 12/16/15 CAD FILE NO.: C-3.dwg SHEET NO.: Sheet 5 of 7 REV. D

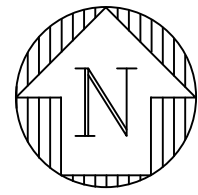


A
3 7

B
3 7

INTERSTATE 490

APPROXIMATE PROPERTY LINE

ERIE CANAL

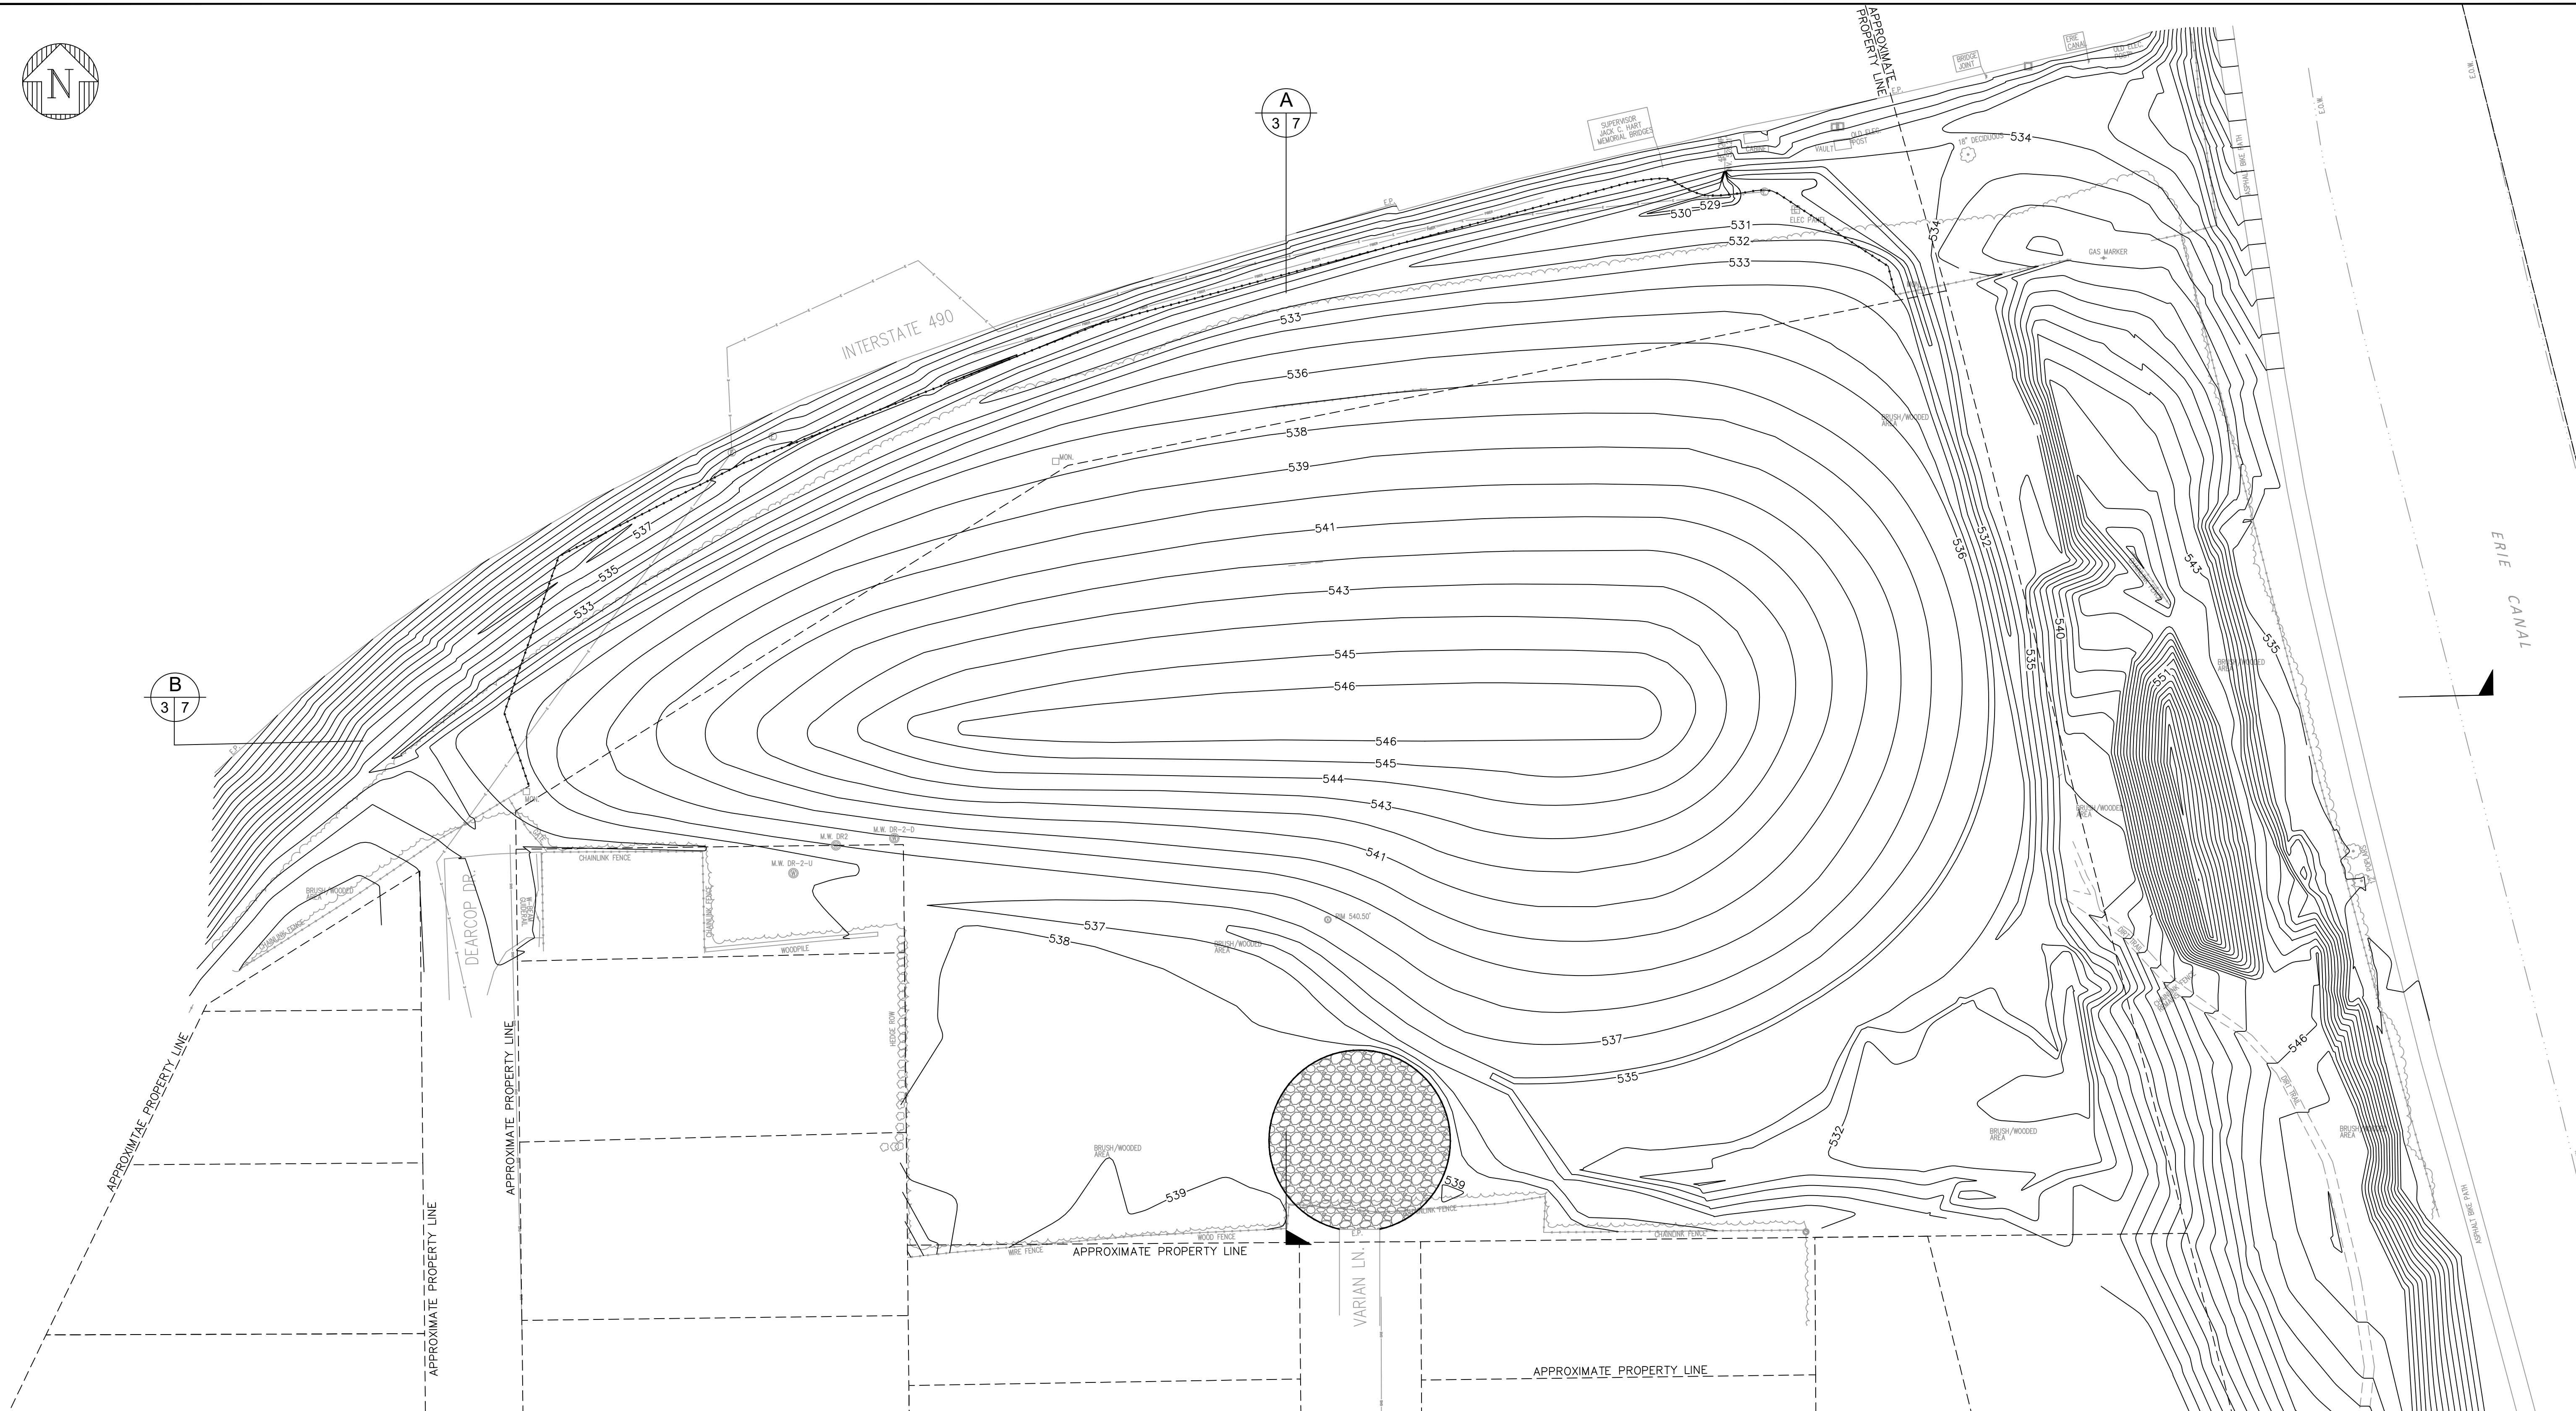

IT IS A VIOLATION OF NEW YORK STATE EDUCATION LAW TO ALTER THIS DOCUMENT BY MEANS INCONSISTENT WITH SECTION 7209 OF SAID LAW.

DWG NO.	DATE	DESCRIPTION	NO.	DATE	DWN	APP'D	DESCRIPTION
DEARCOP_30M.dwg	11-20-15	SURVEY FROM POPLI DESIGN GROUP					
REFERENCE DRAWINGS			REVISIONS				

**ecology and environment
engineering and geology p.c.**


DESIGNED BY S WOLFLING	CHECKED BY L WOYSHNER, P.E.
DRAWN BY K KRAJEWSKI	APPROVED BY A SMITH, P.E.

DEARCOP FARM

TOWN OF GATES MONROE COUNTY NEW YORK

FINAL GRADING PLAN


SCALE NOTED	FIRST ISSUED 1/23/18	CAD FILE NO. C-3.dwg	SHEET NO. Sheet 6 of 7	REV. C
----------------	-------------------------	-------------------------	---------------------------	-----------

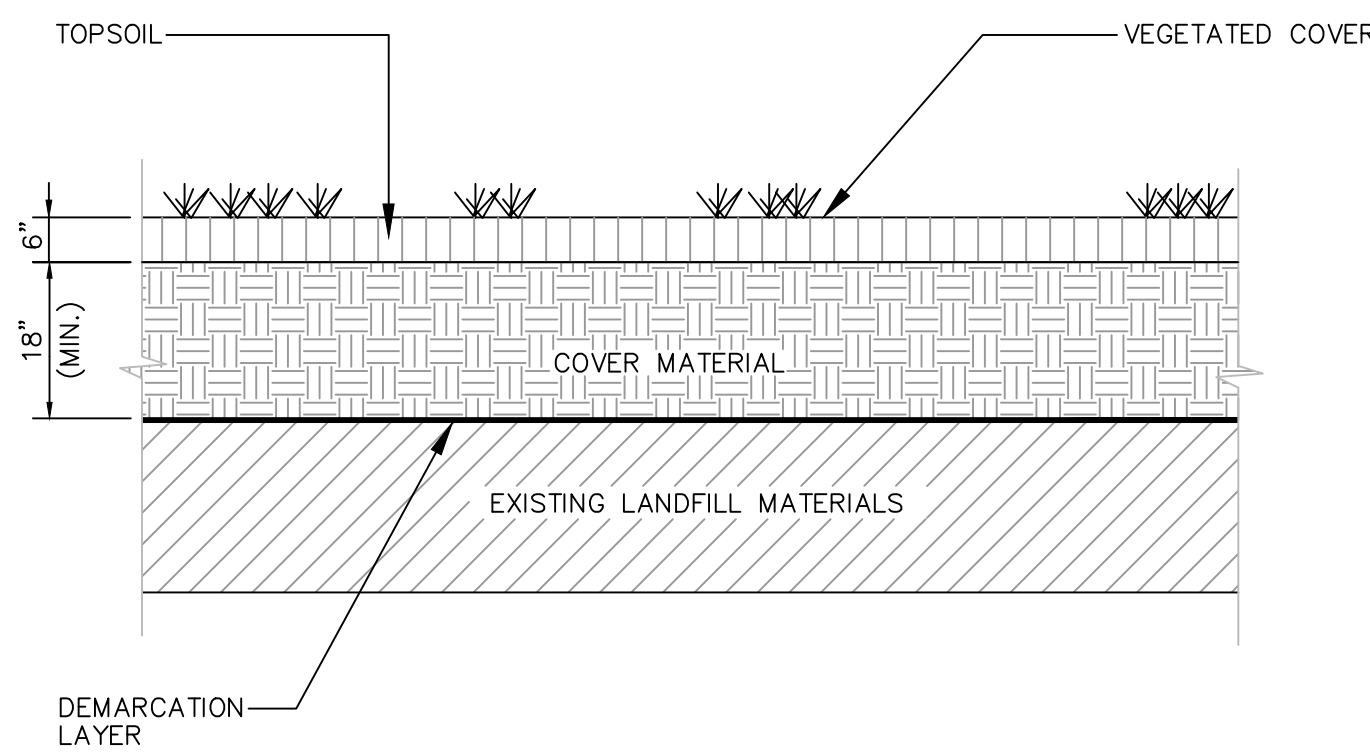

TYPICAL LANDFILL COVER DETAIL
NOT TO SCALE

NOTE


1. COVER MATERIAL SHALL BE COMMON FILL AS PER THE DESIGN SPECIFICATIONS.

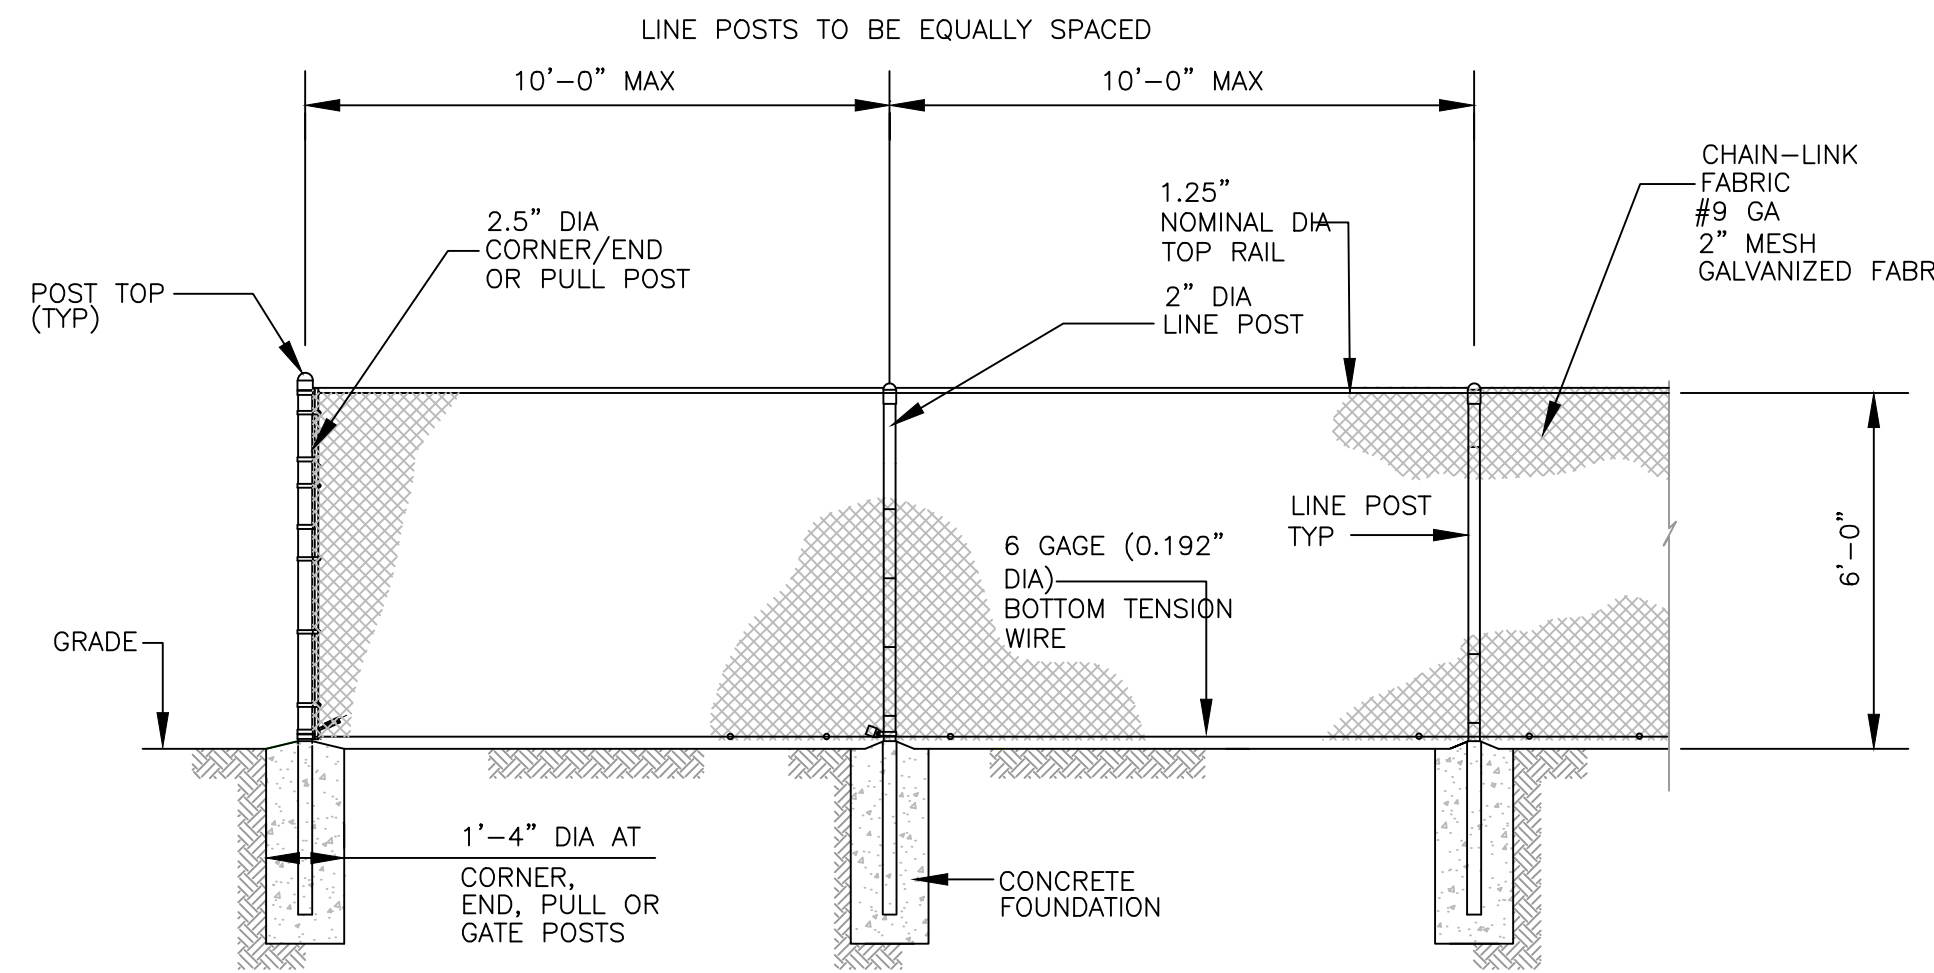


TYPICAL PERMANENT FENCE DETAIL
NOT TO SCALE

NOTE

1. PERMANENT FENCE SHALL BE INSTALLED IN ACCORDANCE WITH SECTION 32 31 13 "CHAIN LINK FENCING AND GATES".

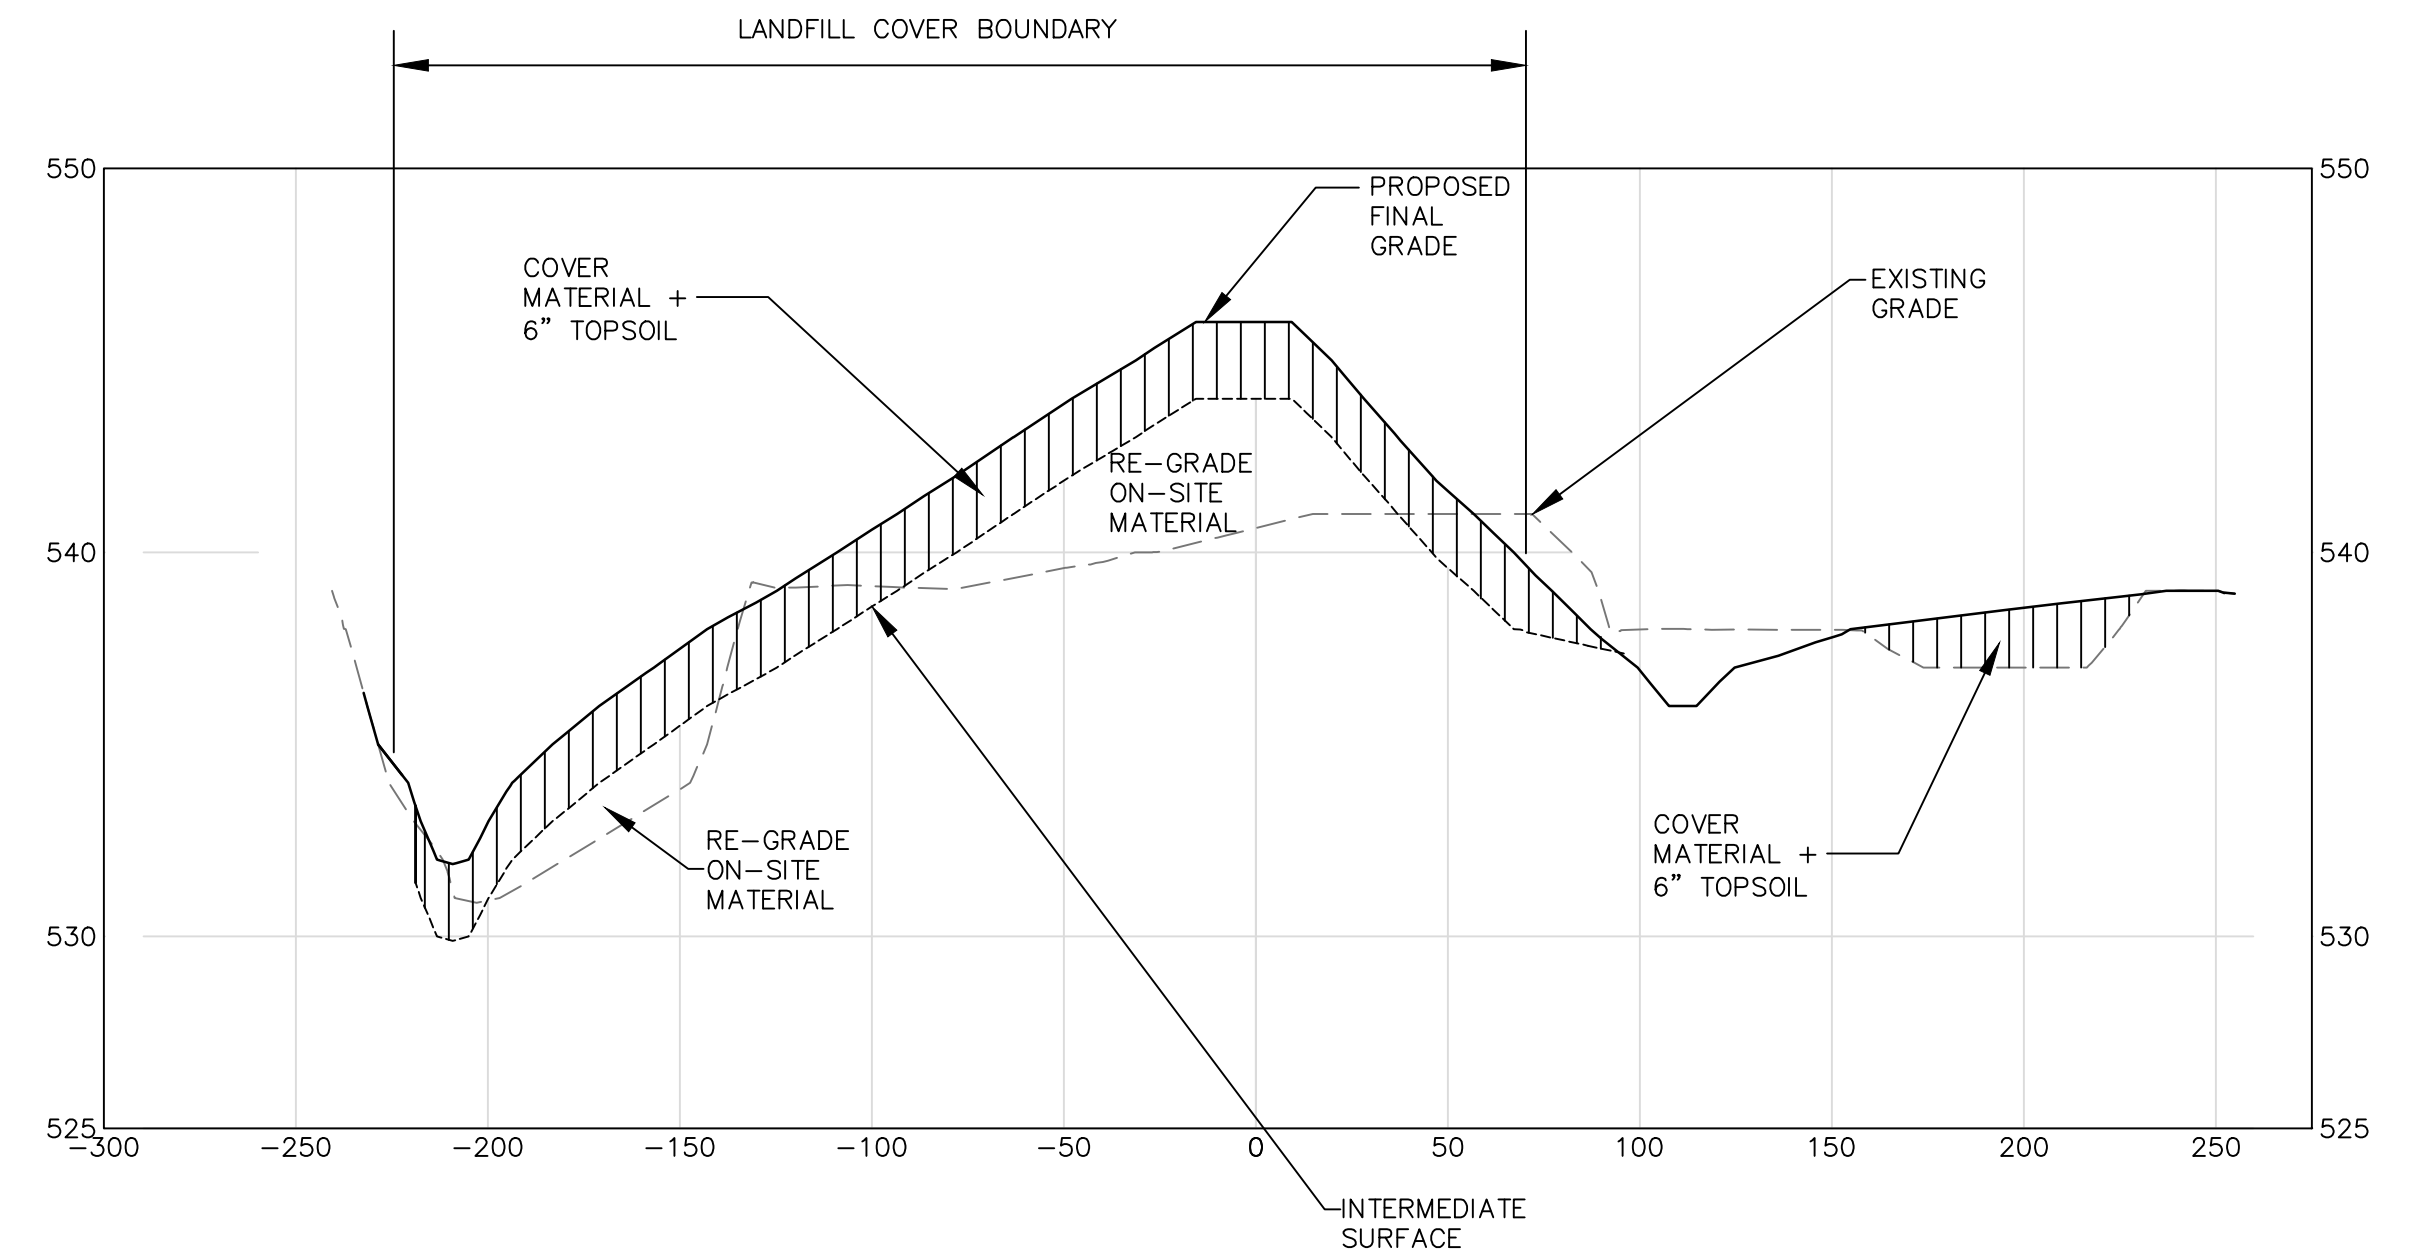

SECTION A
HORIZONTAL SCALE: 1" = 50'-0"
VERTICAL SCALE: 1" = 5'-0"

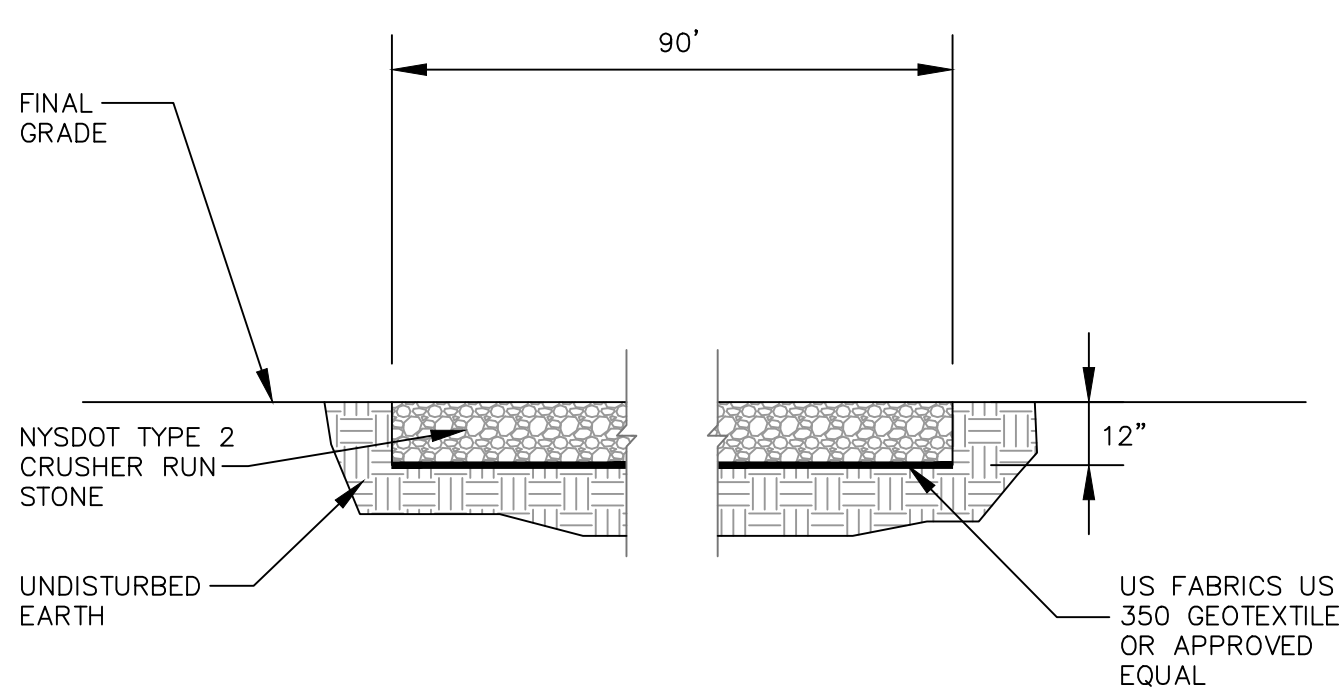


VARIAN LN. GRAVEL TURNAROUND
NOT TO SCALE

NOTE

1. TYPE 2 CRUSHER RUN STONE SHALL BE INSTALLED IN ACCORDANCE WITH SECTION 31 23 00 "EXCAVATION AND BACKFILL"



IT IS A VIOLATION OF NEW YORK STATE EDUCATION LAW TO ALTER THIS DOCUMENT BY MEANS INCONSISTENT WITH SECTION 7209 OF SAID LAW.

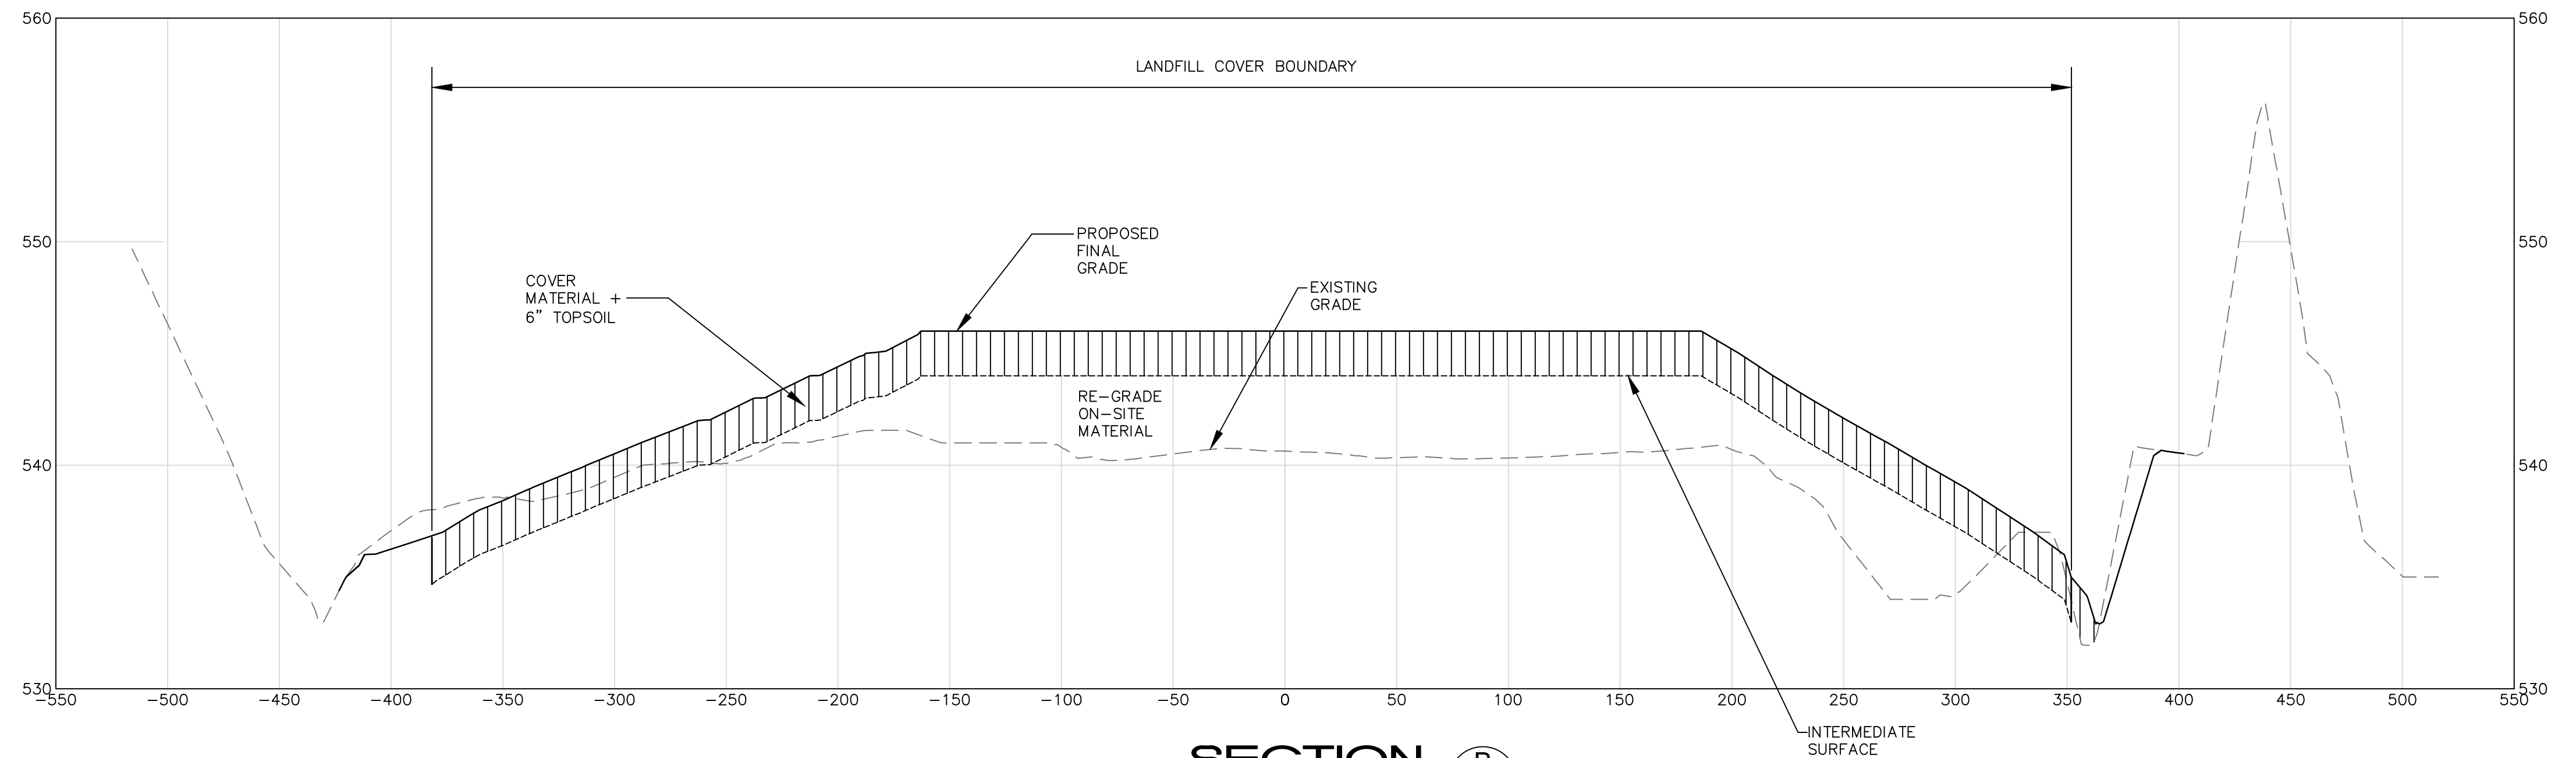

SECTION B
HORIZONTAL SCALE: 1" = 50'-0"
VERTICAL SCALE: 1" = 5'-0"

DWG NO.	DATE	DESCRIPTION	NO.	DATE	DWN	APP'D	DESCRIPTION
		REFERENCE DRAWINGS					REVISIONS
			D	2/5/2024	KMK	ACS	ISSUED FOR BIDS
			C	6/22/18	KMK	TRH	ISSUED FINAL
			B	1/23/18	KMK	TRH	ISSUED FOR FINAL REVIEW
			A	12/16/15	KMK	TRH	ISSUED FOR 30 DESIGN REVIEW

ecology and environment
engineering and geology p.c.

DESIGNED BY: S WOLFLING
CHECKED BY: L WOYSHNER, P.E.
DRAWN BY: K KRAJEWSKI
APPROVED BY: A SMITH, P.E.

DEARCOP FARM
TOWN OF GATES MONROE COUNTY NEW YORK

DETAILS AND SECTIONS

SCALE: NOTED
FIRST ISSUED: 12/16/15
CAD FILE NO.: D-1.dwg
SHEET NO.: Sheet 7 of 7
REV.: D